
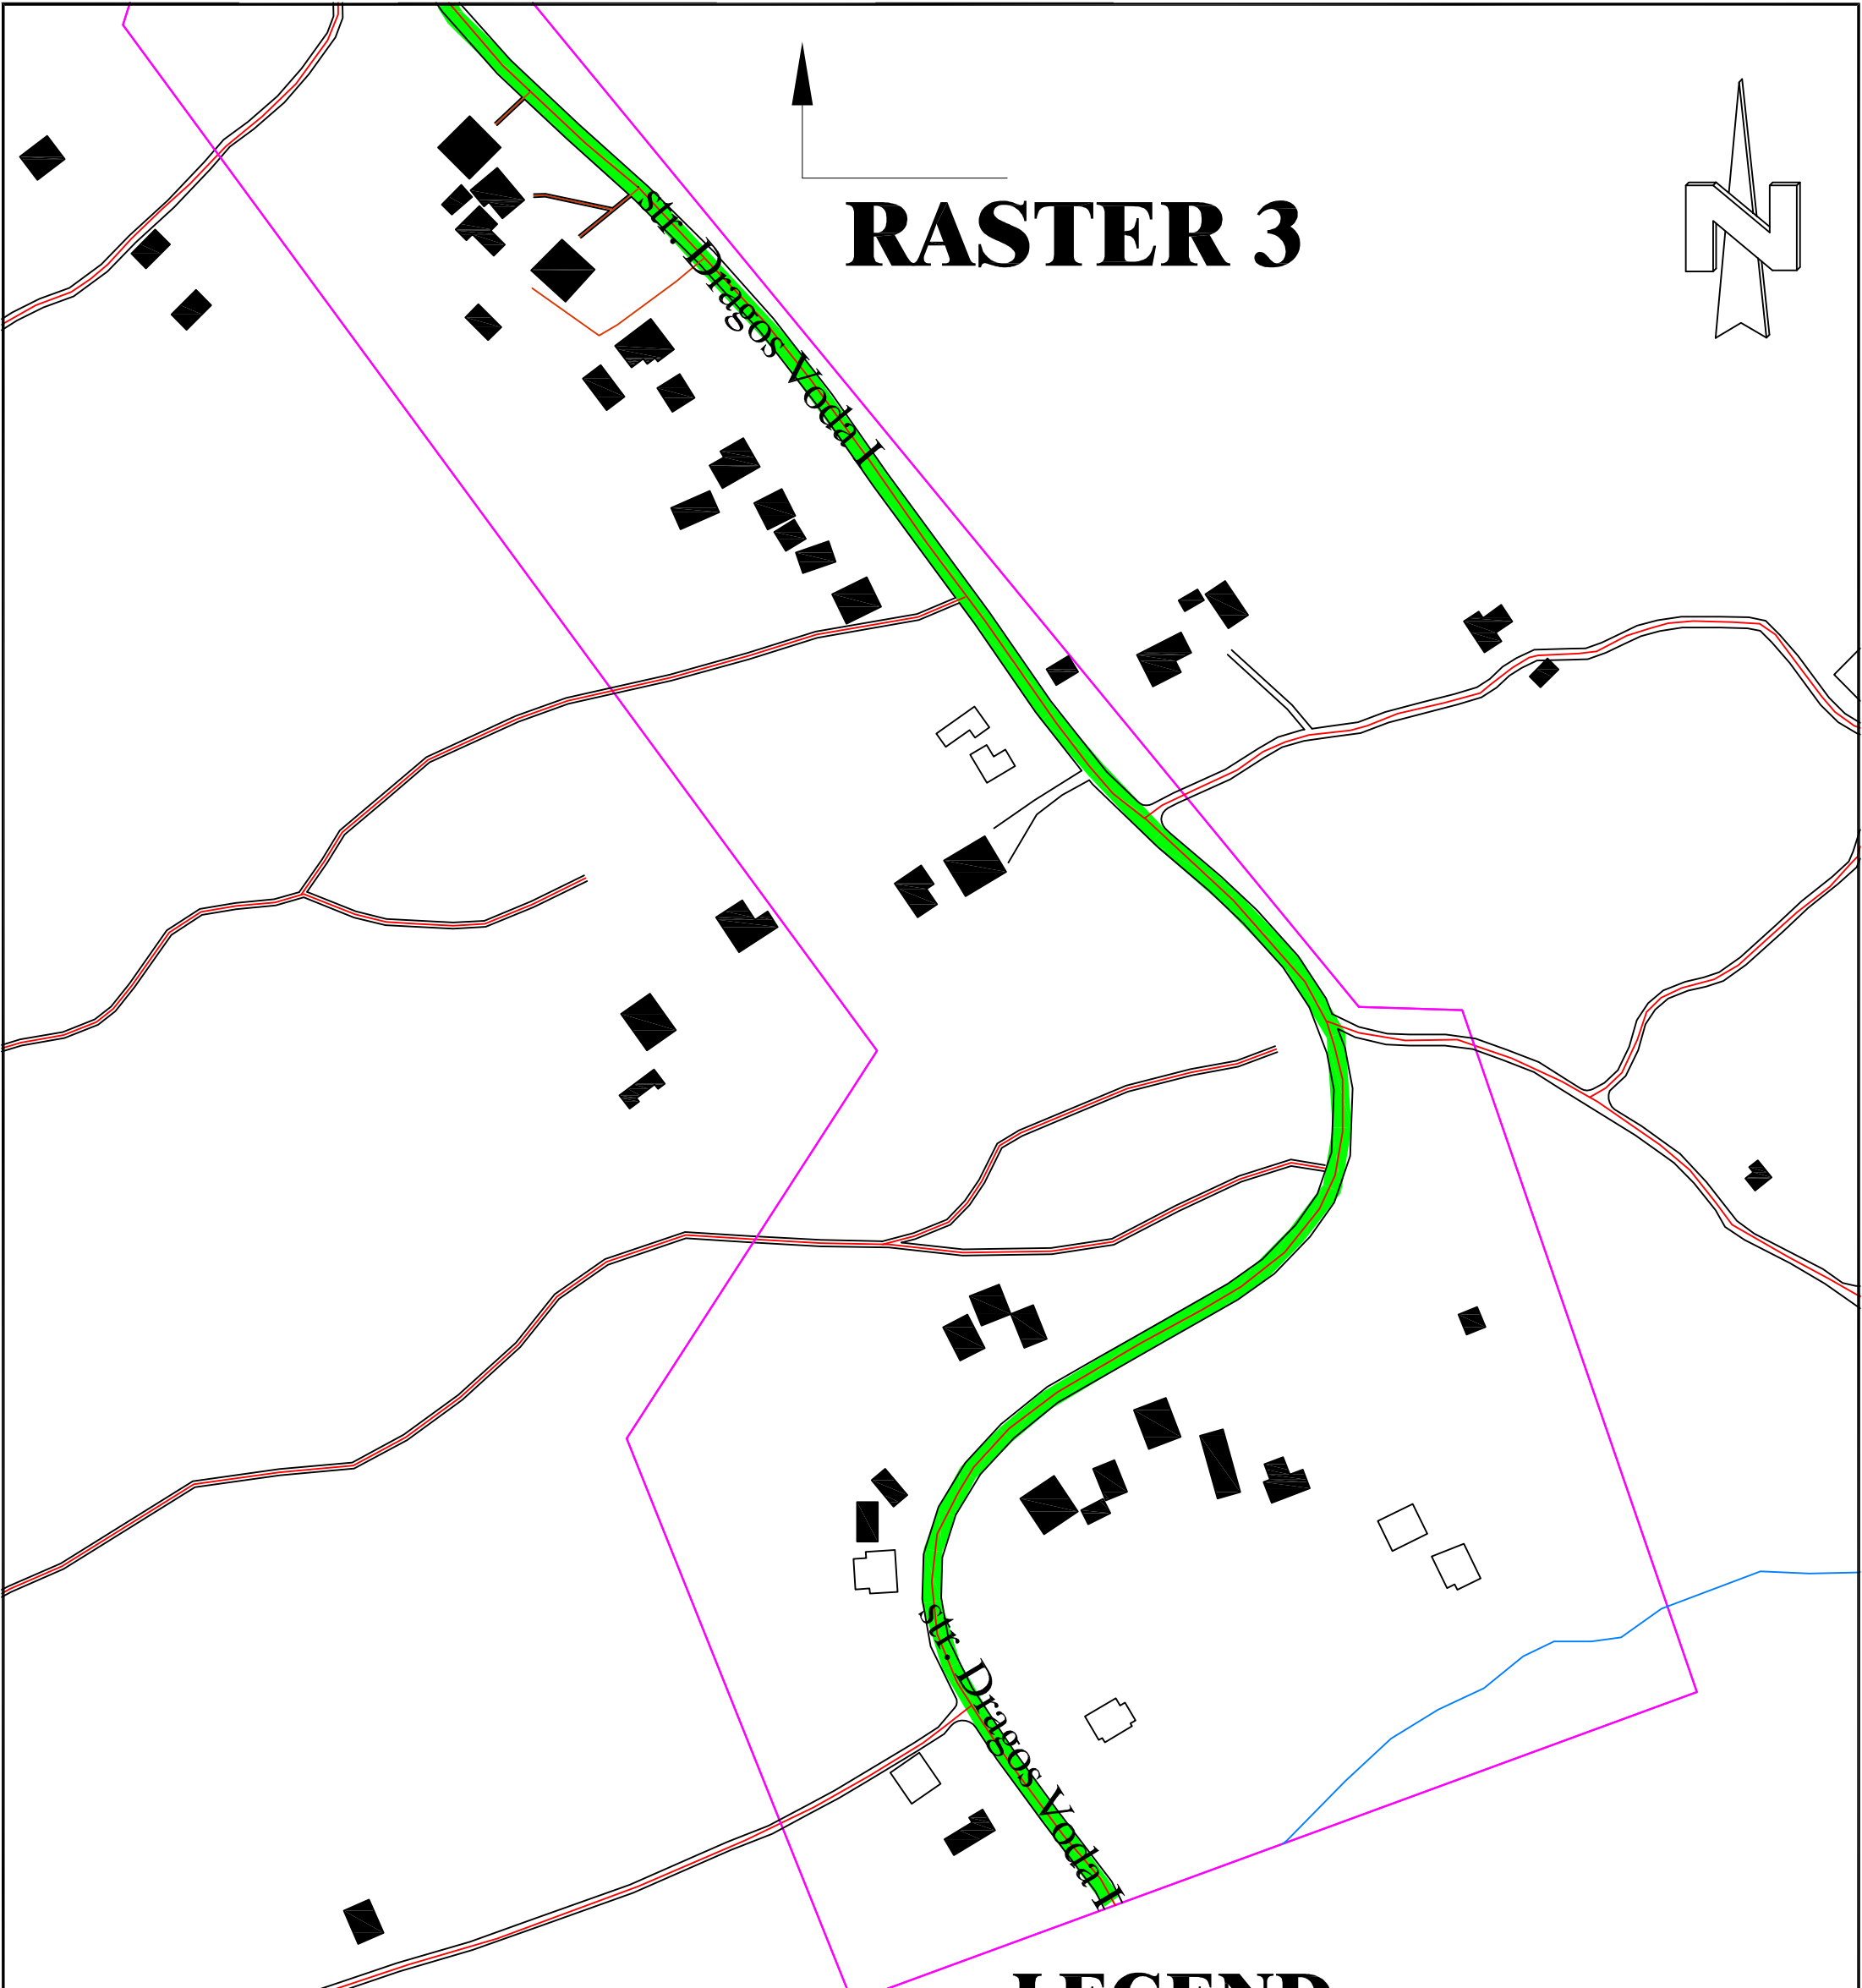


# RASTER 3

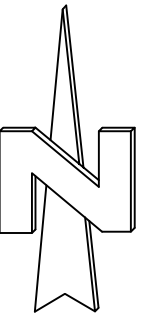

## LEGEND

- Lighting class M2/M3**
- Lighting class M3/M4**
- Lighting class M4**
- Lighting class M5**

<b>S.C. VEST ENERGOLUX S.R.L.</b> Baia Mare, Str. Stefan Luchian, No. 12 Telefon: 0745630270 Fax: 0362809288			<b>IMPROVEMENT PROGRAM CONCERNING THE PUBLIC LIGHTING IN BAI A SPRIE TOWN BY MODERNIZATION AND ENERGETIC EFFICIENCY</b>	
<b>S.C. ELECTRO SISTEM S.R.L.</b> Baia Mare, 430406, Str. 8 Martie, No. 4B Telefon: 0262-213.581 Fax: 0262-213.583			<b>Beneficiary:</b> <b>BAIA SPRIE LOCAL COUNCIL</b>	
			Date	03.11.08
			Drawing number	7
<b>GENERAL LAYOUT BAIA SPRIE - RASTER 6</b>			Scale	1:2000
	NAME	SIGNATURE		
Design manager	ing. Sanda CIRTIU			
Designed	ing. Robert MOLCSAN			
Drawn	ing. Pavel DANCIU			